



Tree of Wisdom - Layout Plan

SCALE: 1 : 50

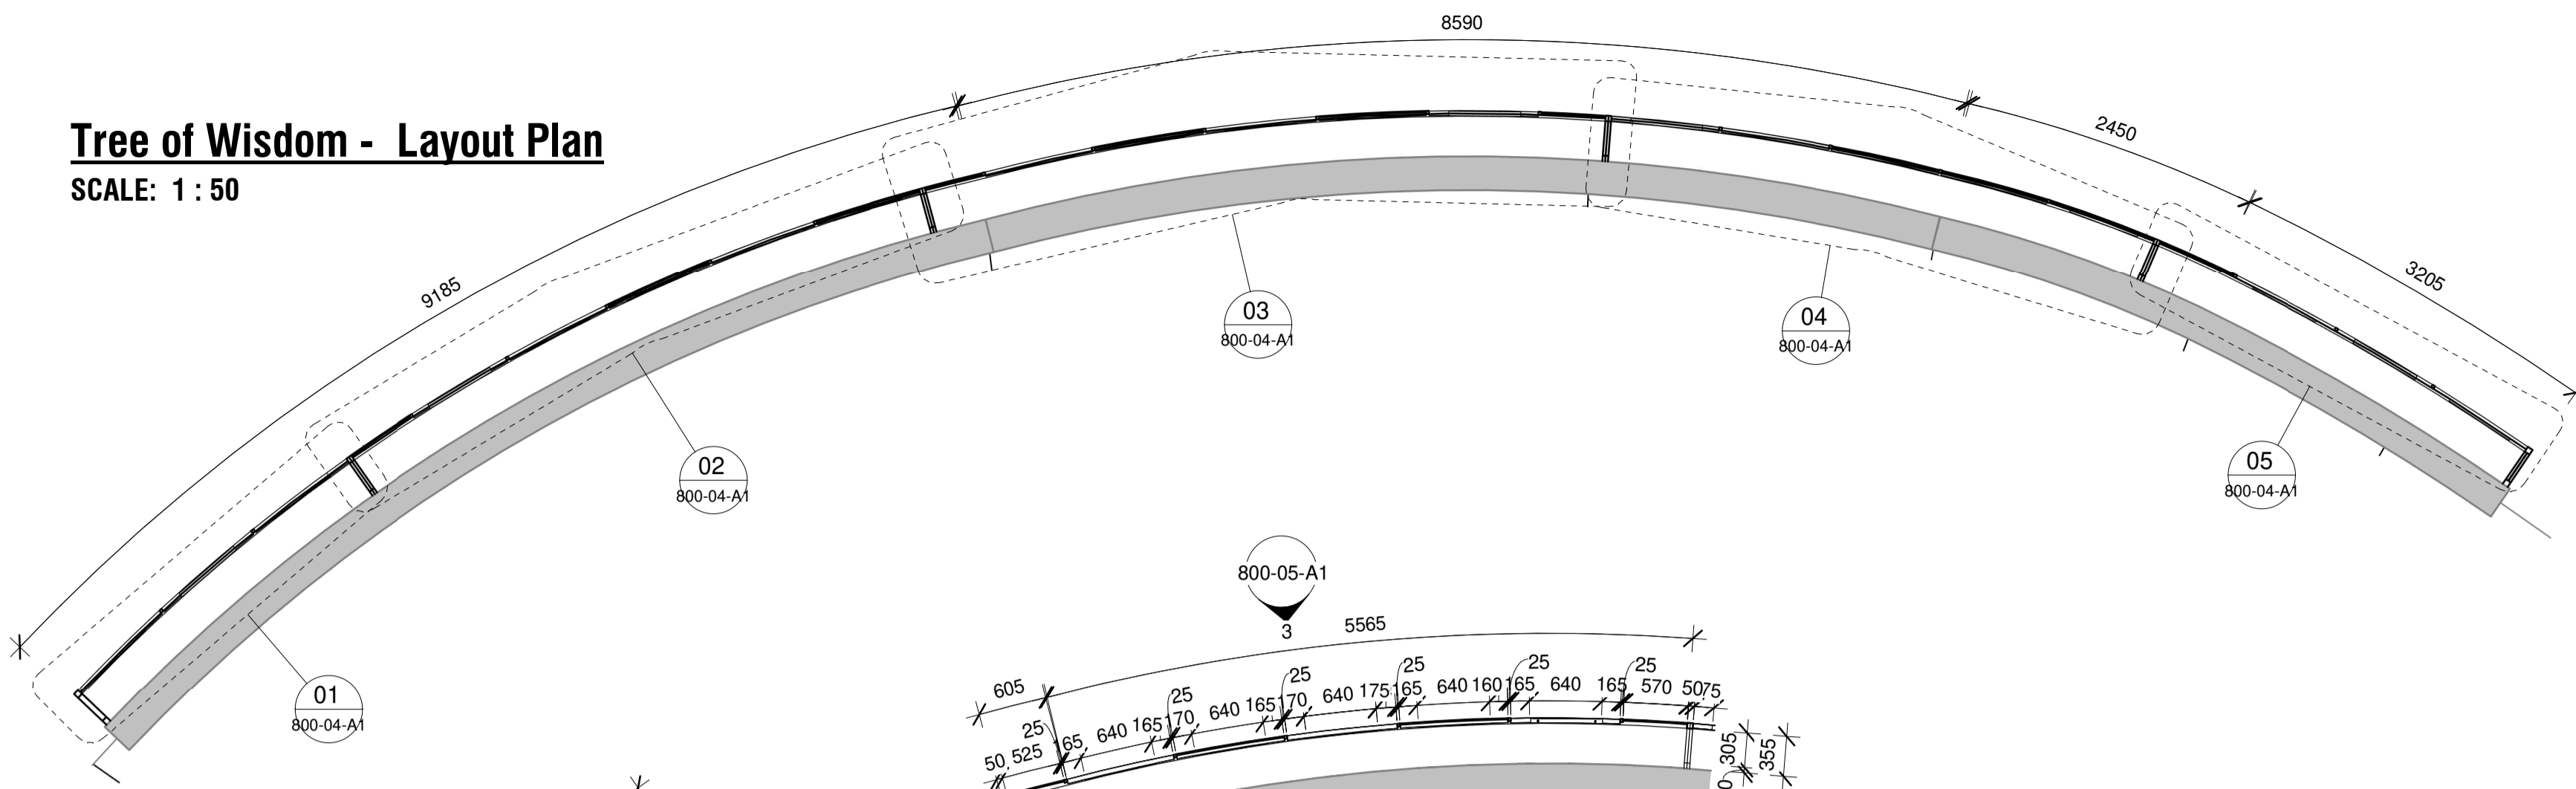


Tree of Wisdom - Layout View Plan 03

SCALE: 1 : 50

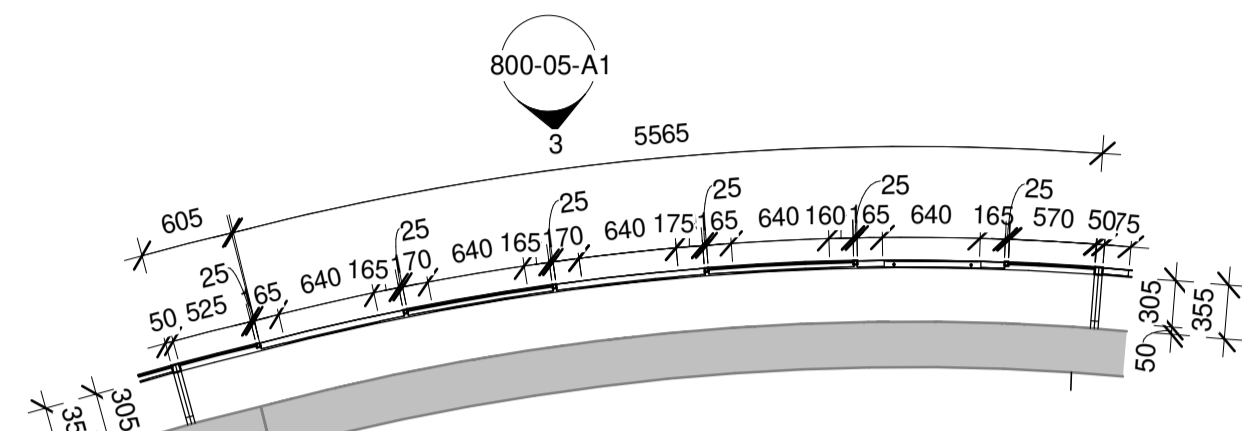


Tree of Wisdom - Layout View Plan 01

SCALE: 1 : 25

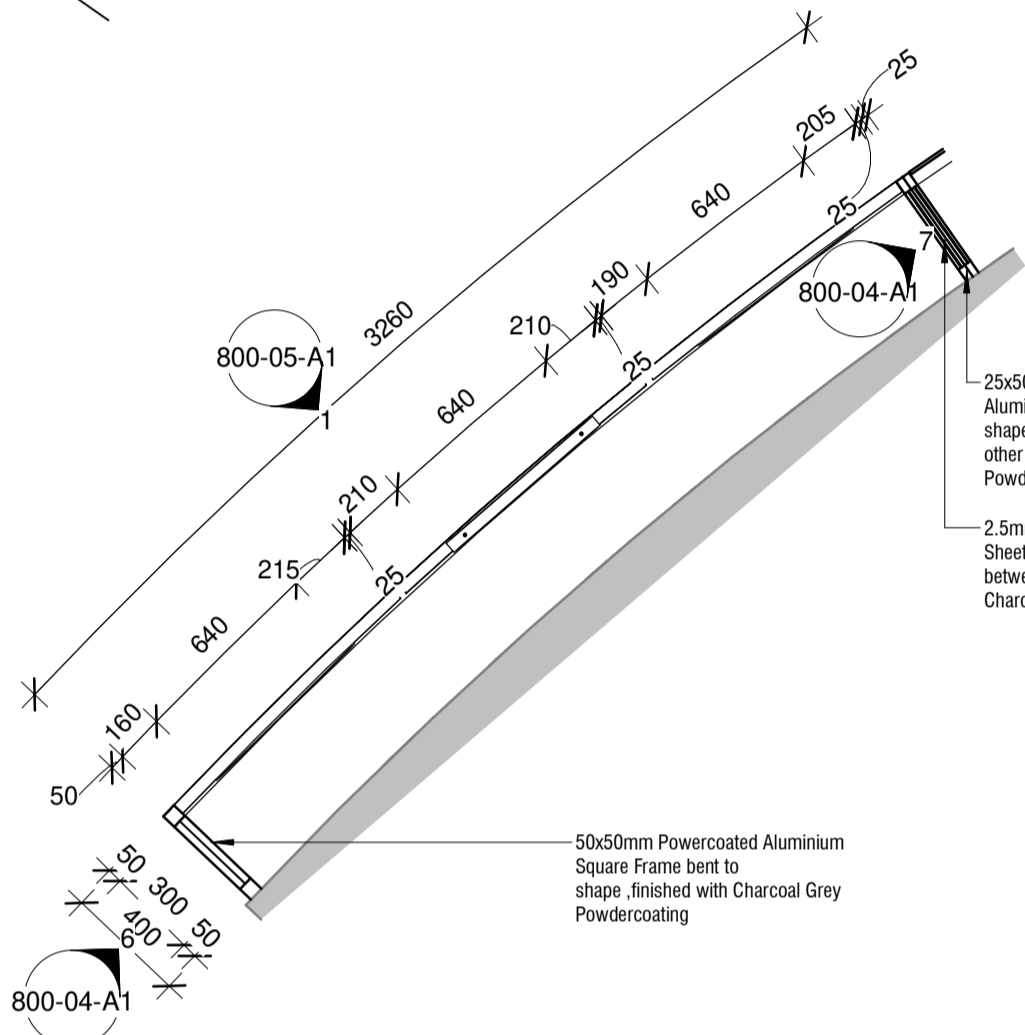


Tree of Wisdom - Layout View Plan 02

SCALE: 1 : 50

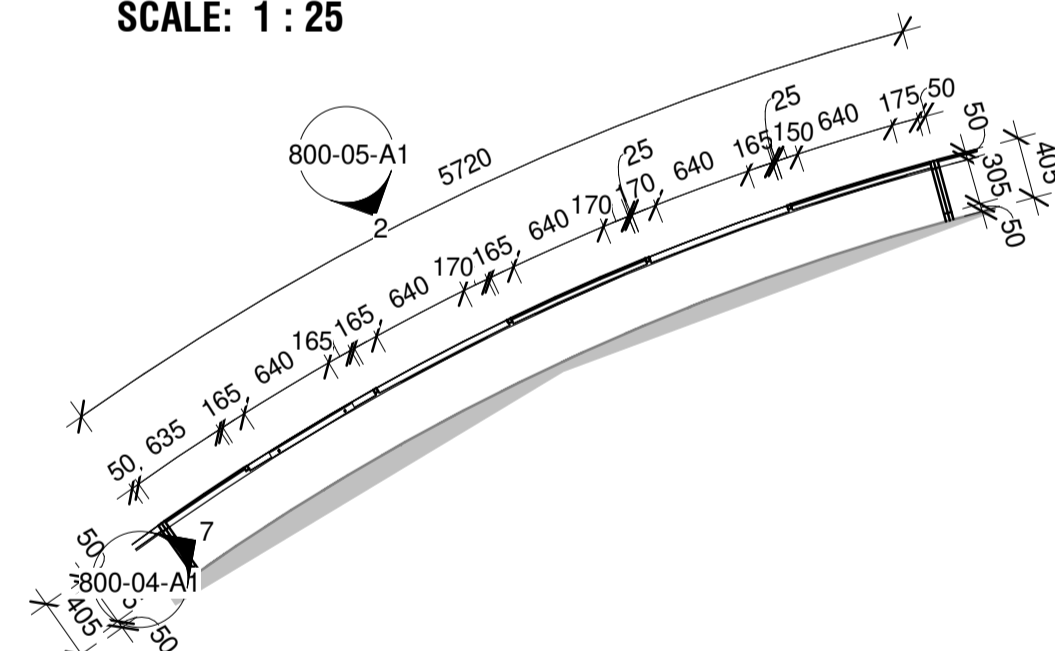


Tree of Wisdom - Layout View Plan 04

SCALE: 1 : 50

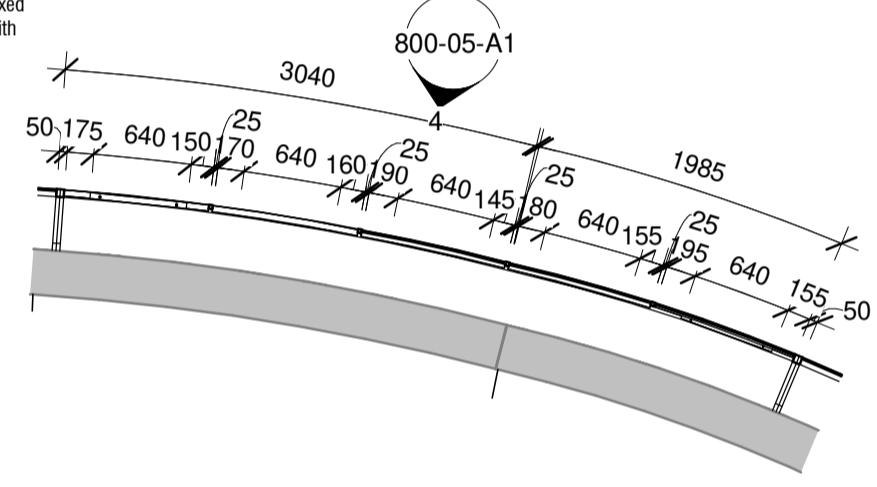


Tree of Wisdom - Layout View Plan 05

SCALE: 1 : 50

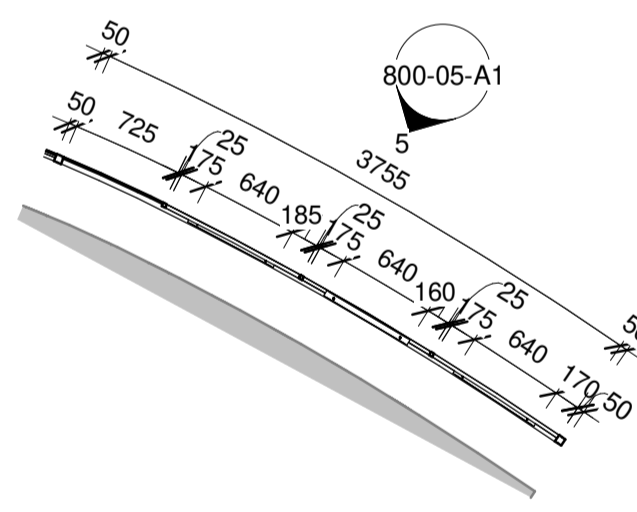


Tree of Wisdom - Ceiling Level Layout View Plan

SCALE: 1 : 50

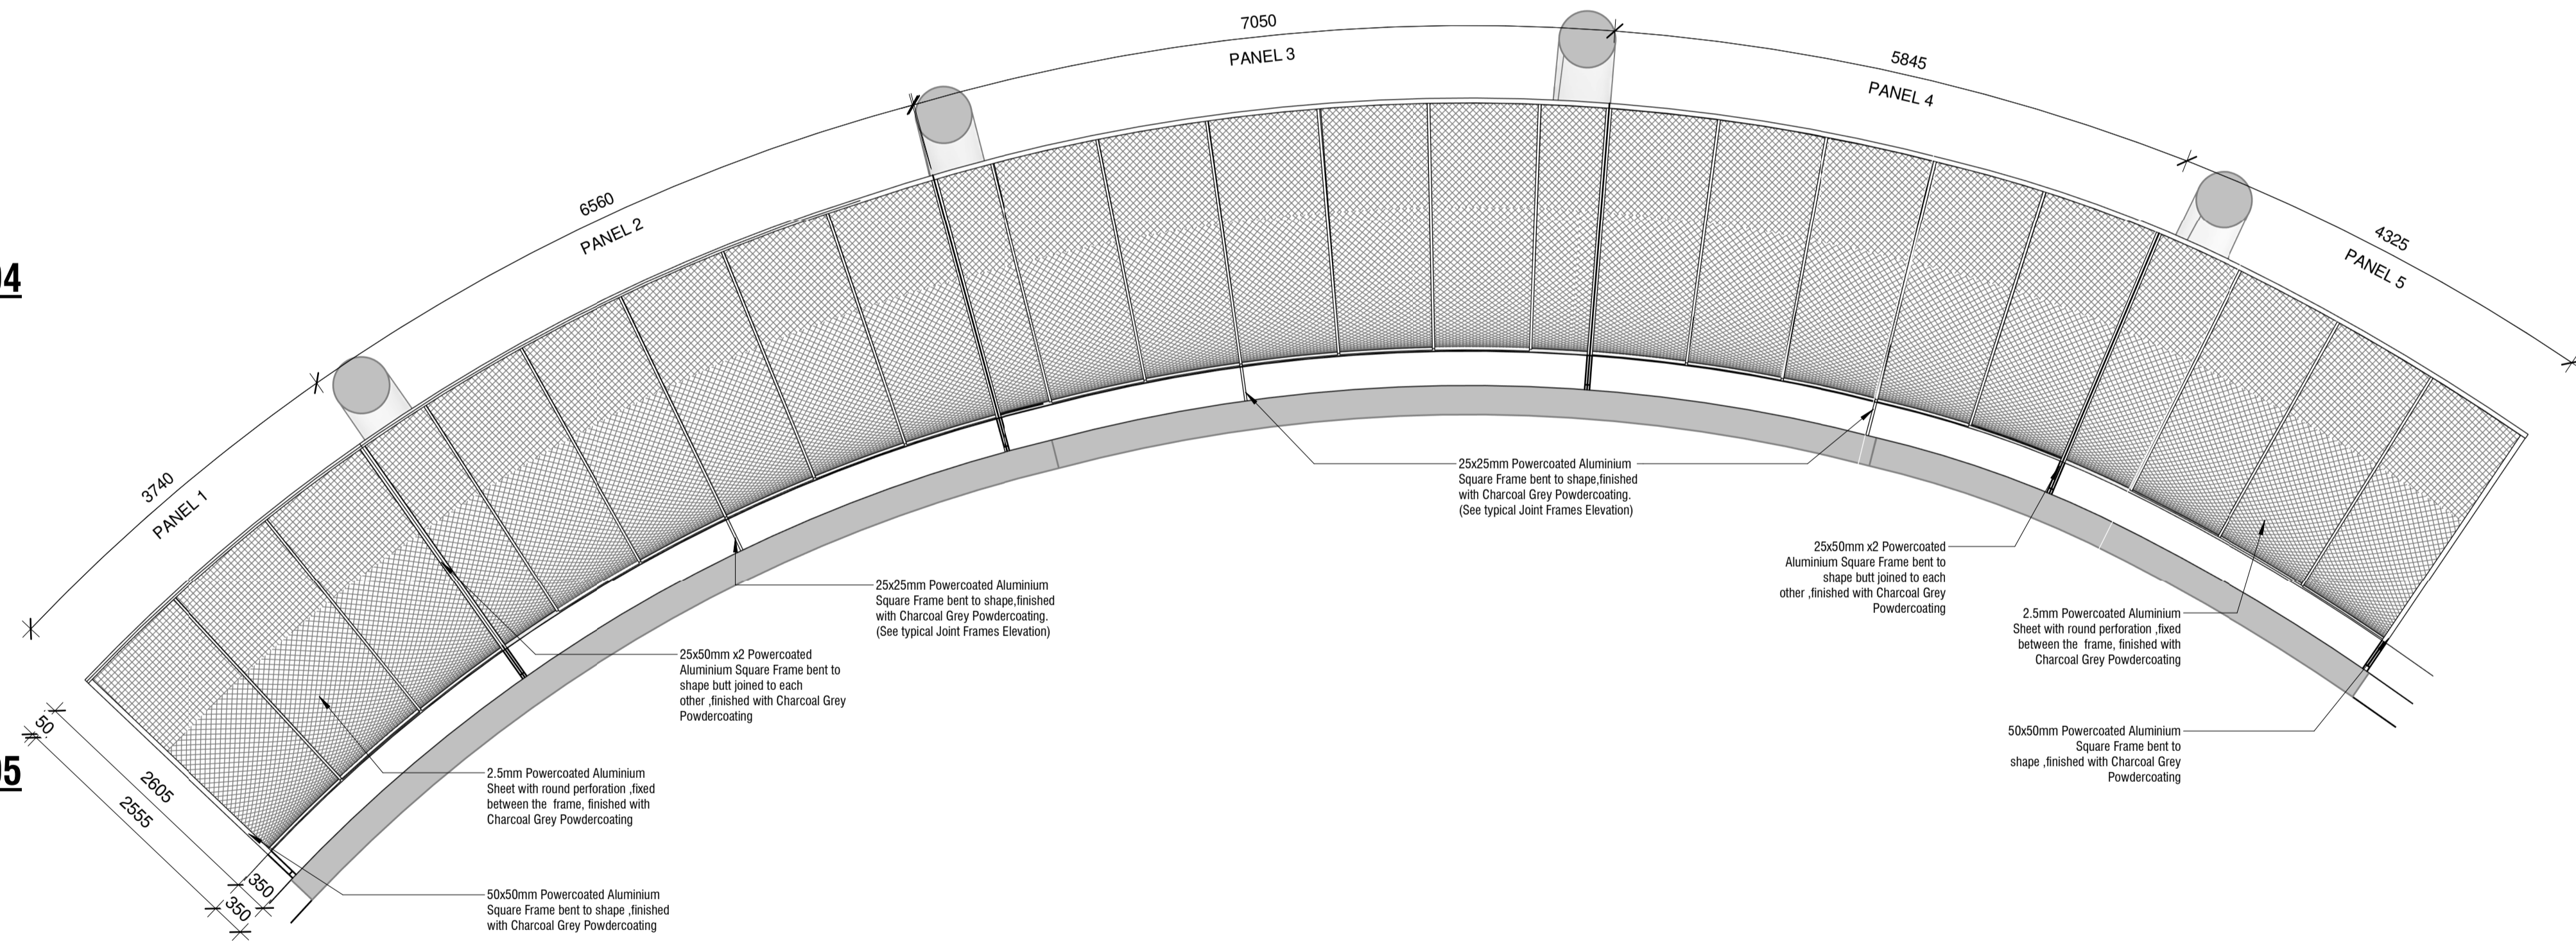


Tree of Wisdom - Typical End Edge Elevation

SCALE: 1 : 50

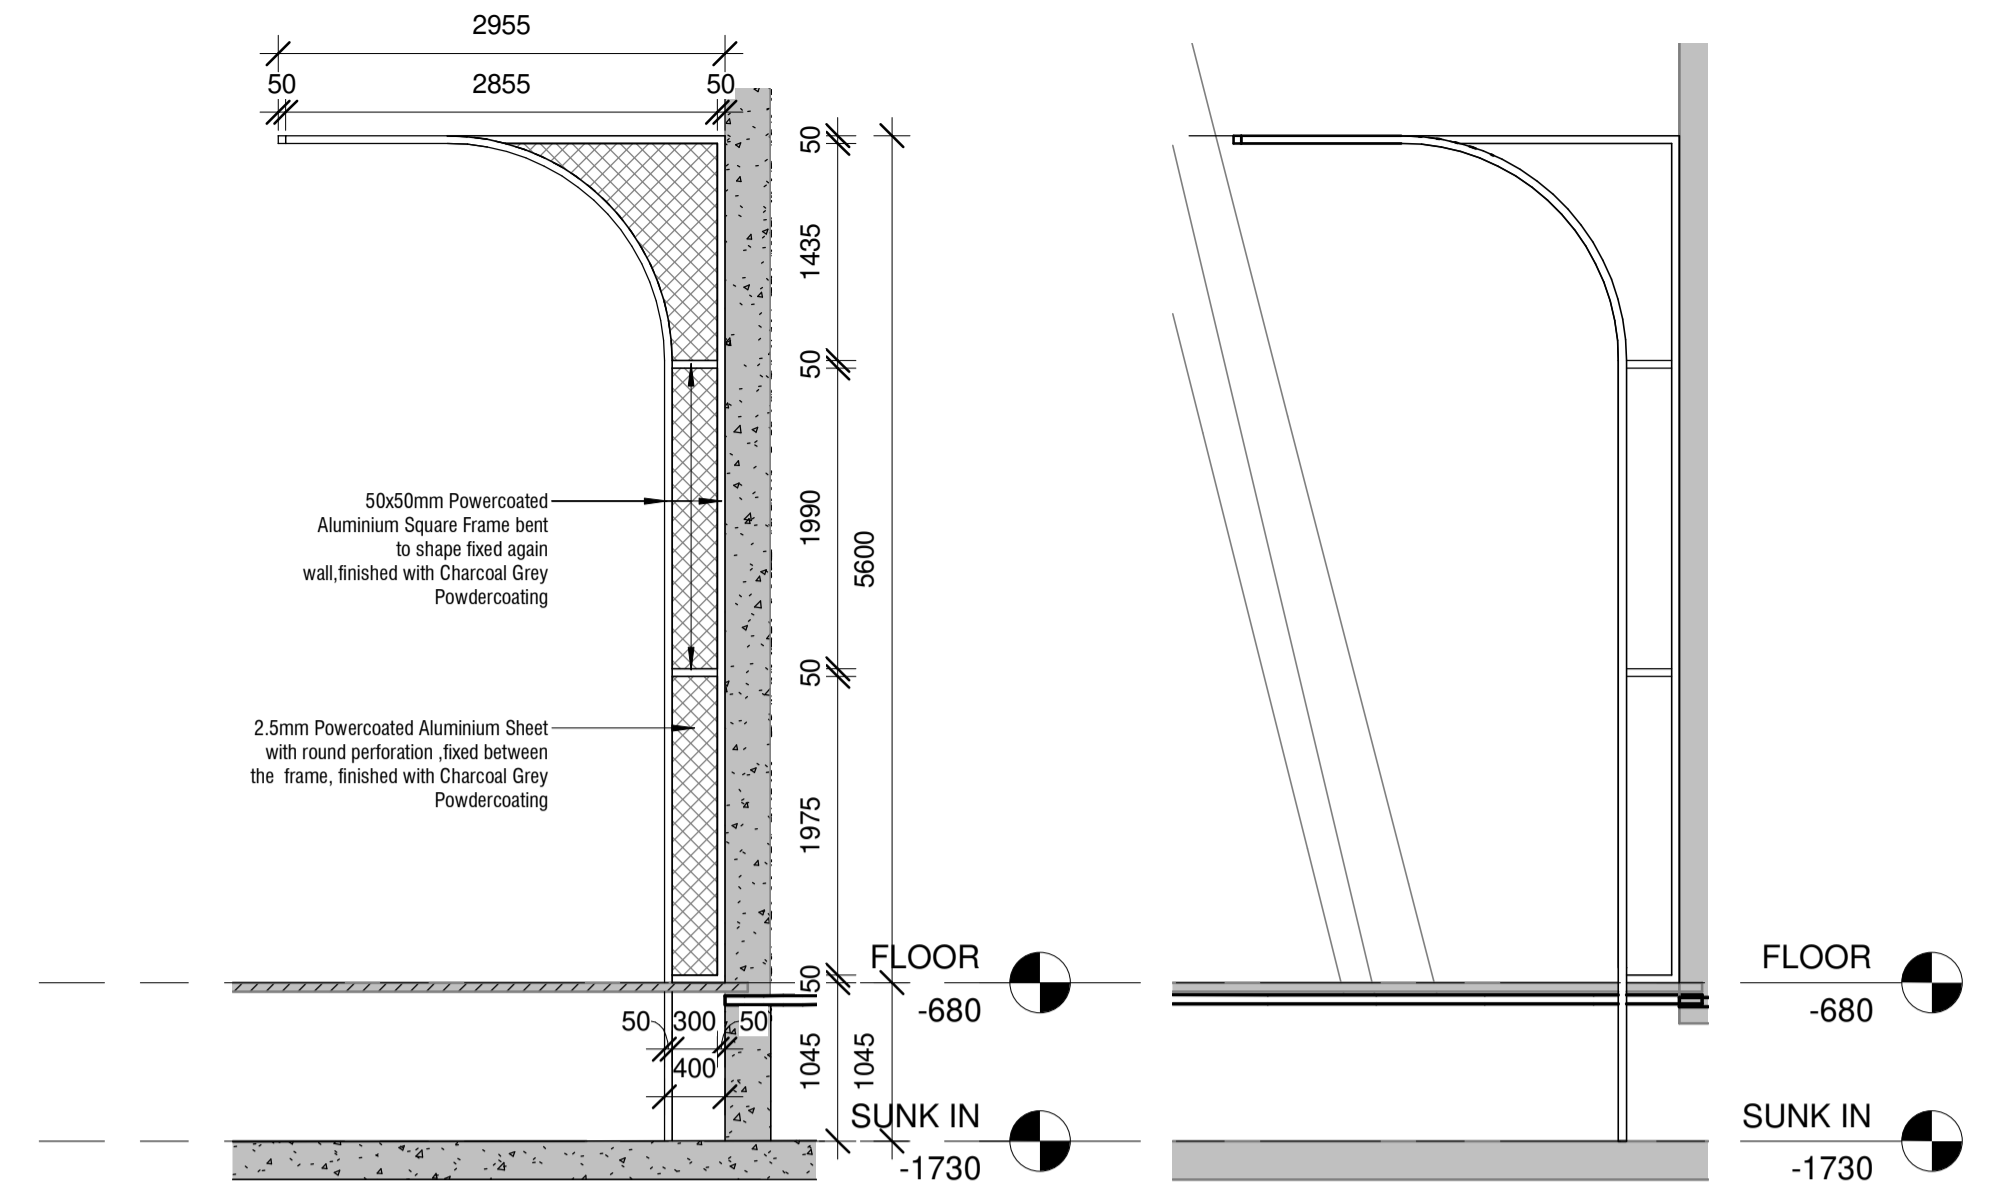


Tree of Wisdom - Typical Joint frames Elevation 1

SCALE: 1 : 50

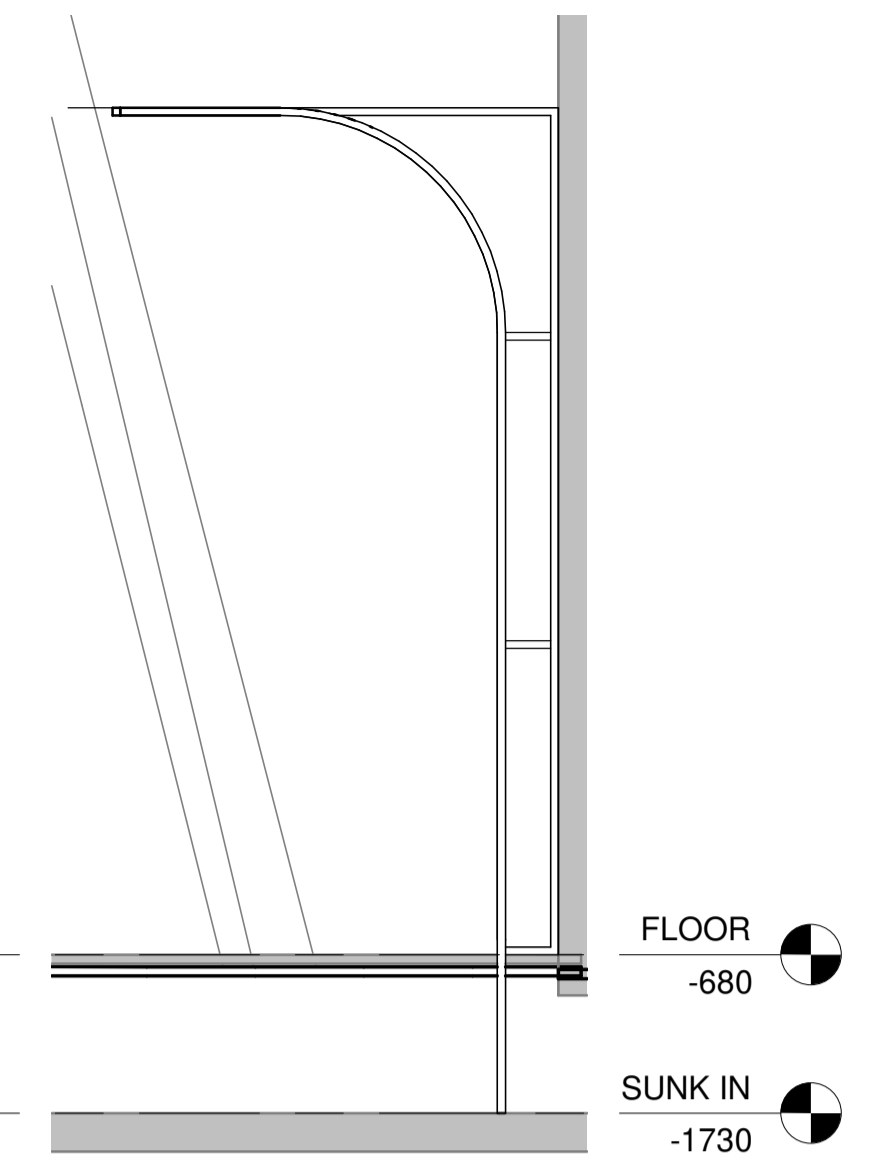

NOTES TO SHOPFITTER

- SHOPFITTER'S DETAIL DRAWINGS & SAMPLES TO BE ISSUED TO THE ARCHITECT FOR APPROVAL PRIOR TO MANUFACTURE. FINAL MEASUREMENTS TO BE TAKEN ON SITE PRIOR MANUFACTURE.
- SHOPFITTER TO ENSURE ITEMS ARE STRUCTURALLY SOUND
- ALL VENEER TO BE FROM A SINGLE SUPPLIER AND TO BE BOOKMATCHED WHERE APPLICABLE (UNLESS OTHERWISE SPECIFIED), TO BE APPROVED BY ARCHITECT PRIOR TO MANUFACTURE OF JOINERY
- ALL TIMBER GRAIN TO RUN VERTICALLY UNLESS SPECIFIED OTHERWISE SPECIFIED ON A DRAWING
- ALL FIXINGS TO BE CONCEALED
- ALL HINGES TO BE CONCEALED, BLUM SPRING ACTION HINGES OR SIMILAR APPROVED
- ALL FINISHES SAMPLES TO BE PROVIDED AND APPROVED PRIOR TO MANUFACTURE

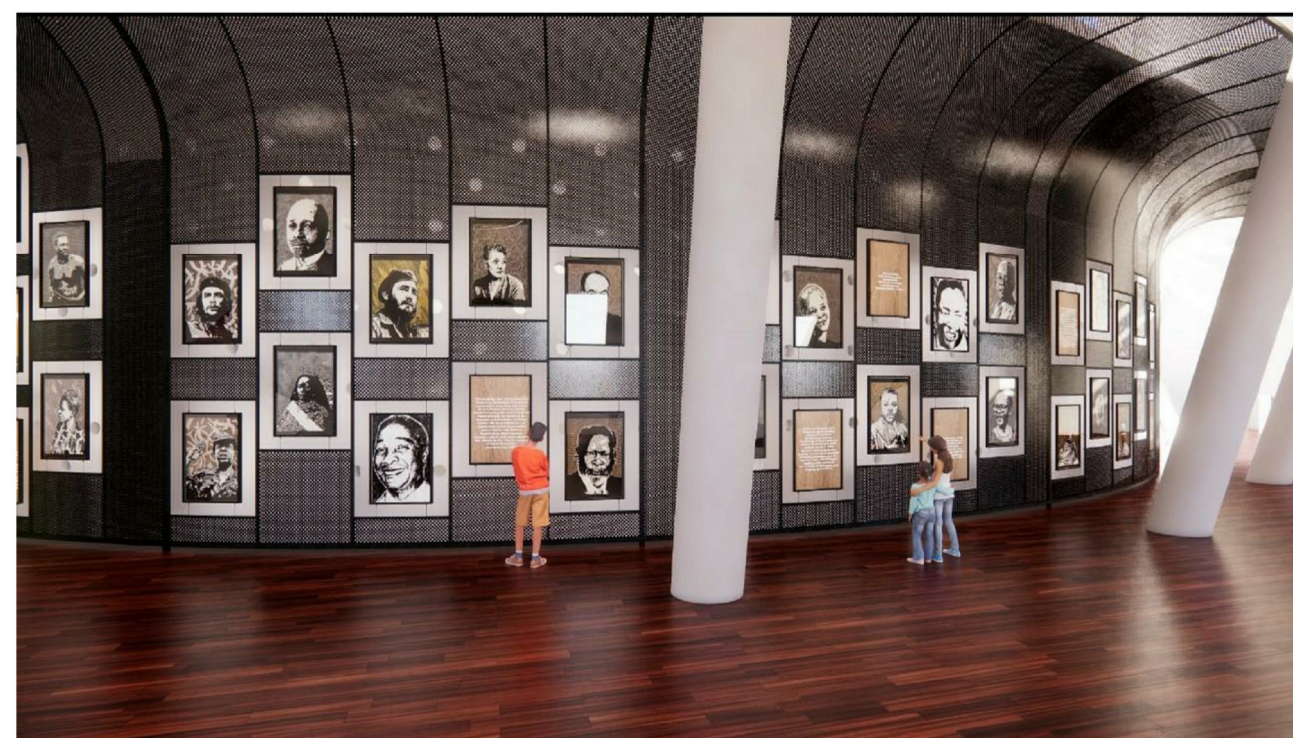

- #### GENERAL CONSTRUCTION NOTES:
1. ALL WORK PLANS AND CONSTRUCTION TO BE DONE IN ACCORDANCE WITH THE NATIONAL BUILDING REGULATIONS AND SANS SALES SPECIFICATIONS AND CODE OF PRACTICE.
 2. CONTRACTOR TO CHECK AND VERIFY SUFFICIENCY OF INFORMATION, LEVELS AND DIMENSIONS ON DRAWING BEFORE COMMENCING WORK.
 3. REPORT ANY OMISSIONS, DISCREPANCIES OR ERRORS IMMEDIATELY TO THE ARCHITECT.
 4. DO NOT SCALE DIMENSIONS FROM DRAWING.
 5. SHOULD THE CONTRACTOR PROCEED WITHOUT THE ABOVE APPROVAL, HE DOES SO ENTIRELY AT HIS OWN RISK.
 6. ALL STRUCTURAL WORK TO BE CHECKED BY AN ENGINEER.
 7. SOIL CONDITIONS TO BE APPROVED BY RELEVANT ENGINEER.
 8. ALL WORK TO COMPLY WITH LOCAL AUTHORITY BY-LAWS.

REVISION SCHEDULE			
REV	REVISION HISTORY	DATE	
A	ISSUED FOR TENDER	2022.06.24	

PROJECT NAME:
Freedom Park - Gallery of Leaders

Koch st & 7th Ave
Salvokop
Pretoria
0002



DRAWING TITLE:
TREE OF WISDOM LAYOUT PLANS AND SECTIONS

Scale: As indicated

FOR TENDER

PAPER SIZE: A1
DRAWN BY: M. NONGA
CHECKED BY: M. NONGA
SCALE: As indicated
FIRST ISSUE: 24/06/22
PROJECT STATUS: Tender
DRAWING NUMBER: 0029-GOL_800-04-A1

REVISION:
A



C/O John Voster and Kame Street,
Southdowns Office Park - Block D - Suite 13, Irene
COPYRIGHT ©
DATE OF PRINT: 8/23/2022 7:14:16 PM
Copyright of this document, including design and content both in printed and electronic format, vests in SRSQS (Pty) Ltd. Text is the intellectual property of SRSQS (Pty) Ltd. No part of this document may be reproduced without the consent of the copyright holder.